


Zakład Usług Inwestycyjnych PROINWEST 1		33-300 Nowy Sącz, ul. Chłopskiego 34a		Temat: Rozbudowa kanalizacji sanitarnej z przyłączami w m. Brzezina gm. Podgórze		Nazwa: Profil podizny kolektora I		Skala : 1:1000		Data: styczeń 2008r		Nr rys 27		Sprawdził: Wiesław Przyborski mgr inż. Zbigniew Łęgan unawienia GAS 304A-6362 GFA 7342/94 7342/25794	
312.20															
310.80															
310.65	312.20														
310.45	311.90														
310.28	313.00														
310.17	313.40														
310.02	314.00														
309.89	314.30														
309.65	313.30														
309.52	313.00														
309.38	312.00														
309.25	311.60														
309.22	311.50														
310.20	310.70														
309.15	310.15														
308.90	308.30														
306.90	306.30														
304.80	306.20														
304.60	306.00														
304.70	304.40														
304.00	305.40														
303.15	304.20														
303.07	305.00														
303.07	305.00														
302.97	305.00														
302.86	305.00														
302.78	305.00														
302.71	304.10														
302.57	304.40														
302.49	304.40														
302.49	303.00														
303.00	303.00														
302.32	304.10														
302.24	303.80														
302.24	302.70														
302.06	303.50														
301.74	303.50														
302.20	302.20														
4.21	303.70														
2.11	301.59														
301.33	304.70														
301.33	301.33														
4.04	301.16														
303.90	305.20														
300.88	305.80														
300.88	300.88														
4.77	300.33														
4.21	303.93														
250	250														
250	250														
41.00	41.00														
63.00	63.00														
12.00	12.00														
53.00	53.00														
94.00	94.00														
157.00	157.00														
241.00	241.00														
319.00	319.00														
368.00	368.00														
367.00	367.00														
414.00	414.00														
439.00	439.00														
457.00	457.00														
488.00	488.00														
527.00	527.00														
538.00	538.00														
574.00	574.00														
598.00	598.00														
612617.00	612617.00														
642.00	642.00														
688.00	688.00														
694.00	694.00														
739.00	739.00														
763.00	763.00														
792.00	792.00														
813.00	813.00														
846.00	846.00														
883.00	883.00														
912.00	912.00														

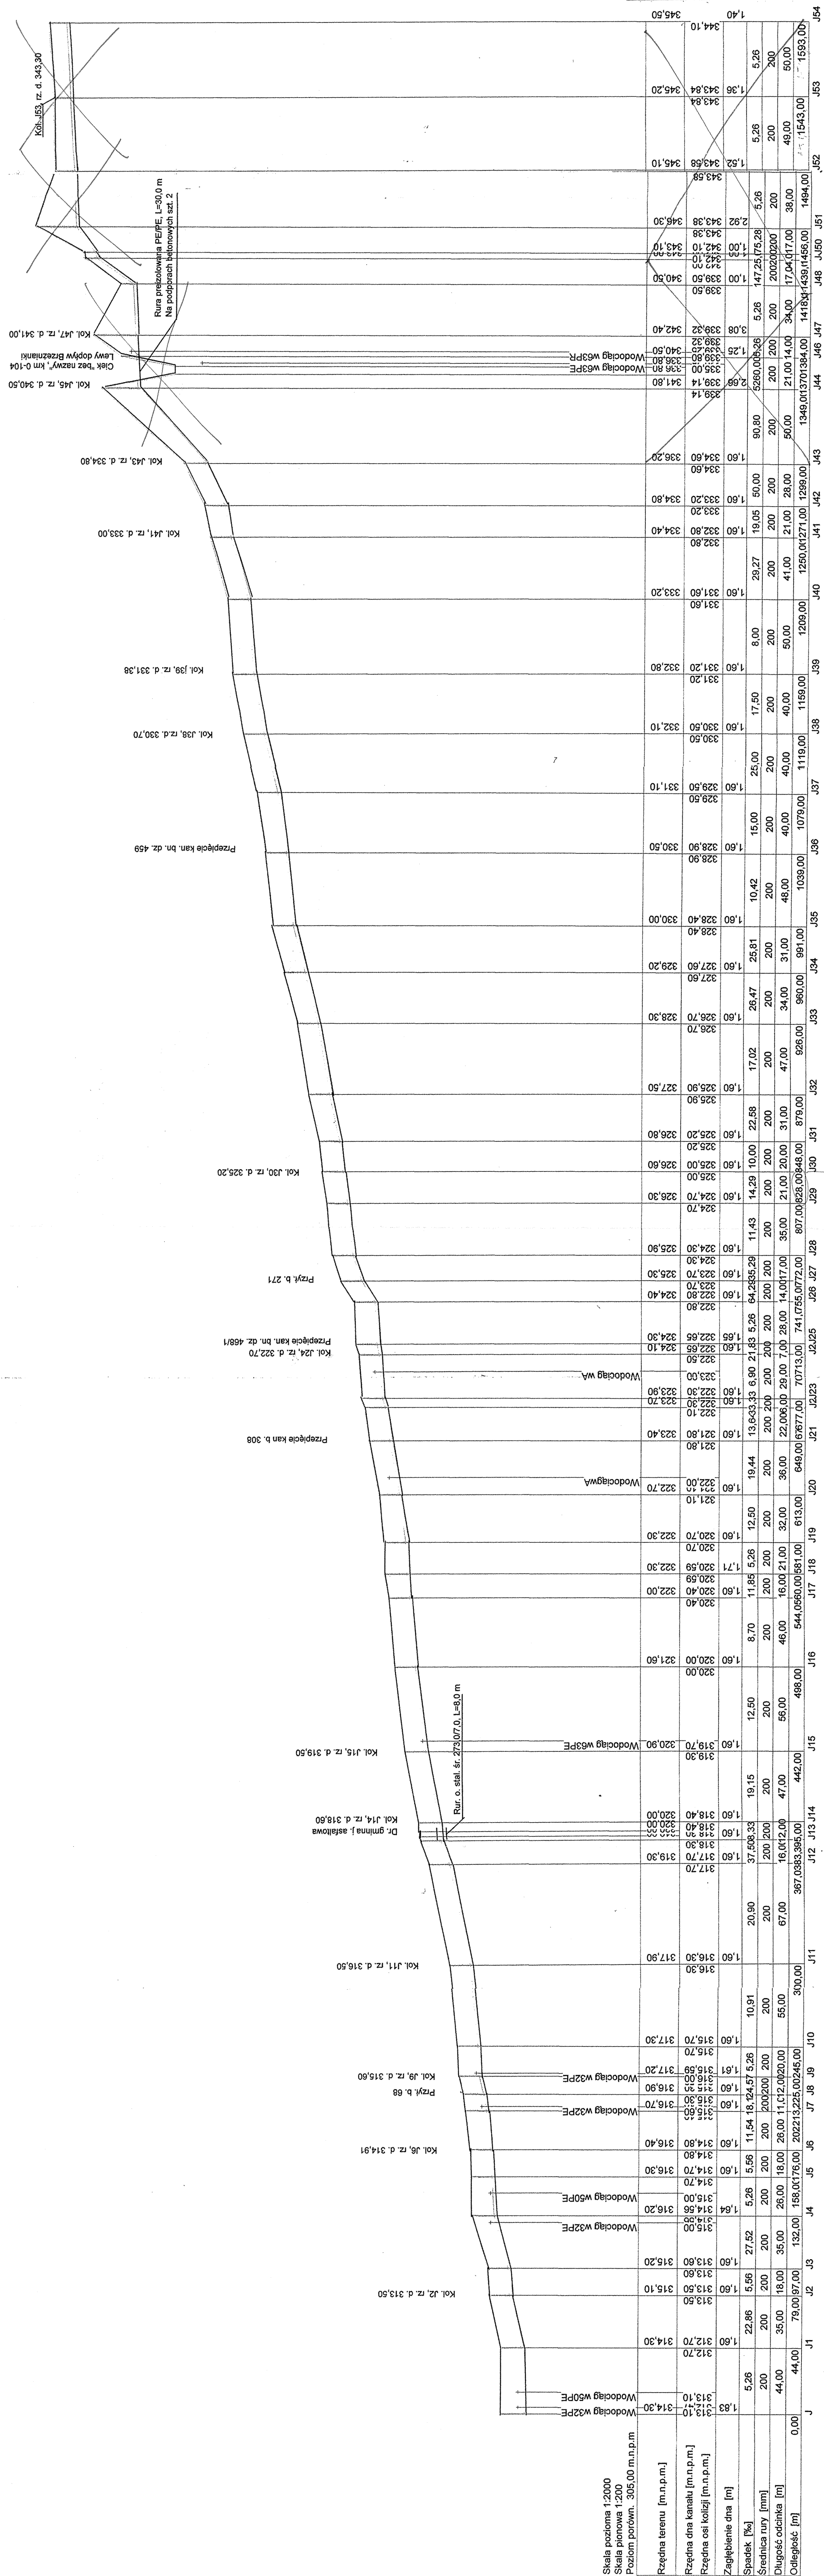

Kolektor J

[illegible][illegible]

